

Tresen Leitstelle AVE
Ebene 3:
KE.03.R025.0



ALLE MASSE SIND VOR ORT VON DER AUSFÜHRENDEN FIRMA EIGENVERANTWORTLICH ZU PRÜFEN UND ABWEICHUNGEN SIND DER BAULEITUNG ANZUZEIGEN!
EINGETRAGENE HÖHENMASSEN BEZIEHEN SICH GRUNDSÄTZLICH AUF OKFFB!

Index	Datum	Gez.	Änderungen

Plannummer: HhAA-HGB-CD-03-005-AH-5-00		Status: 	
Planinhalt: Schreinerplan Tresen Leitstelle AVE Wandanschnitt 03.005 KE.02			
		Index: 00	Individualdatum: ---

Drees & Sommer SE	DSBM-HGB-MM-HL-000	Cloud 20.04.2026
Mayer-Vorfelder und Dinkelacker GmbH und Co. KG	MVUD-HGB-MM-UE-000	Cloud 17.04.2026
HT Hospitaltechnik Planungsgesellschaft mbH	HTPG-HGB-MM-HT-000	Cloud 17.04.2026
faktorgrün Landschaftsarchitekten	FGLA-HGB-MM-UE-000	Cloud 02.02.2021
ibb Burrer & Deuring Ingenieurbüro GmbH	ATGA-HGB-MM-EL-011	Cloud 20.04.2026
INGENIEURGRUPPE WALTER + PARTNER GBR	IBWP-HGB-MM-GA-000	Cloud 05.11.2024
Ramboll Deutschland GmbH	ATGA-HGB-MM-AU-000	Cloud 30.05.2023
	ATGA-UEB-MM-RP-000	Cloud 27.02.2026


The architectural site plan illustrates the layout of the Schäferhaus at the University Hospital of Cologne. The plan is divided into two main sections: 'Schritt H18-H17' (top) and 'Schritt H18-H17' (bottom). The top section shows the 'Grüne Mitte' area, which includes the 'Langer See' and 'Grüne Mitte' building. The bottom section shows the 'Grüne Fuge West' area, which includes the 'Parkhaus West' and 'Funktionskörper' building. The plan also shows the 'Bettentransport' building, the 'Haupteingang' (main entrance), and the 'Vorplatz' (forecourt). The 'Lagerstrasse' (storage street) is located at the bottom of the plan. The 'Schäferhaus' is the central building, which is divided into 'Bettentransport' and 'Funktionskörper' sections. The plan includes a north arrow in the top right corner.



Klinikverbund
Südwest

h4a

Projekt-Nr.	Leistungsphase:	Planerstellung: 14.01.2026	Datum Modellupload: 17.04.2026	
0533.01	Leistungsphase 5	Maßstab: 1:20	Gefügt: Verfasser	Geprüft: Prüfer
DIN A1 (841x594mm)				

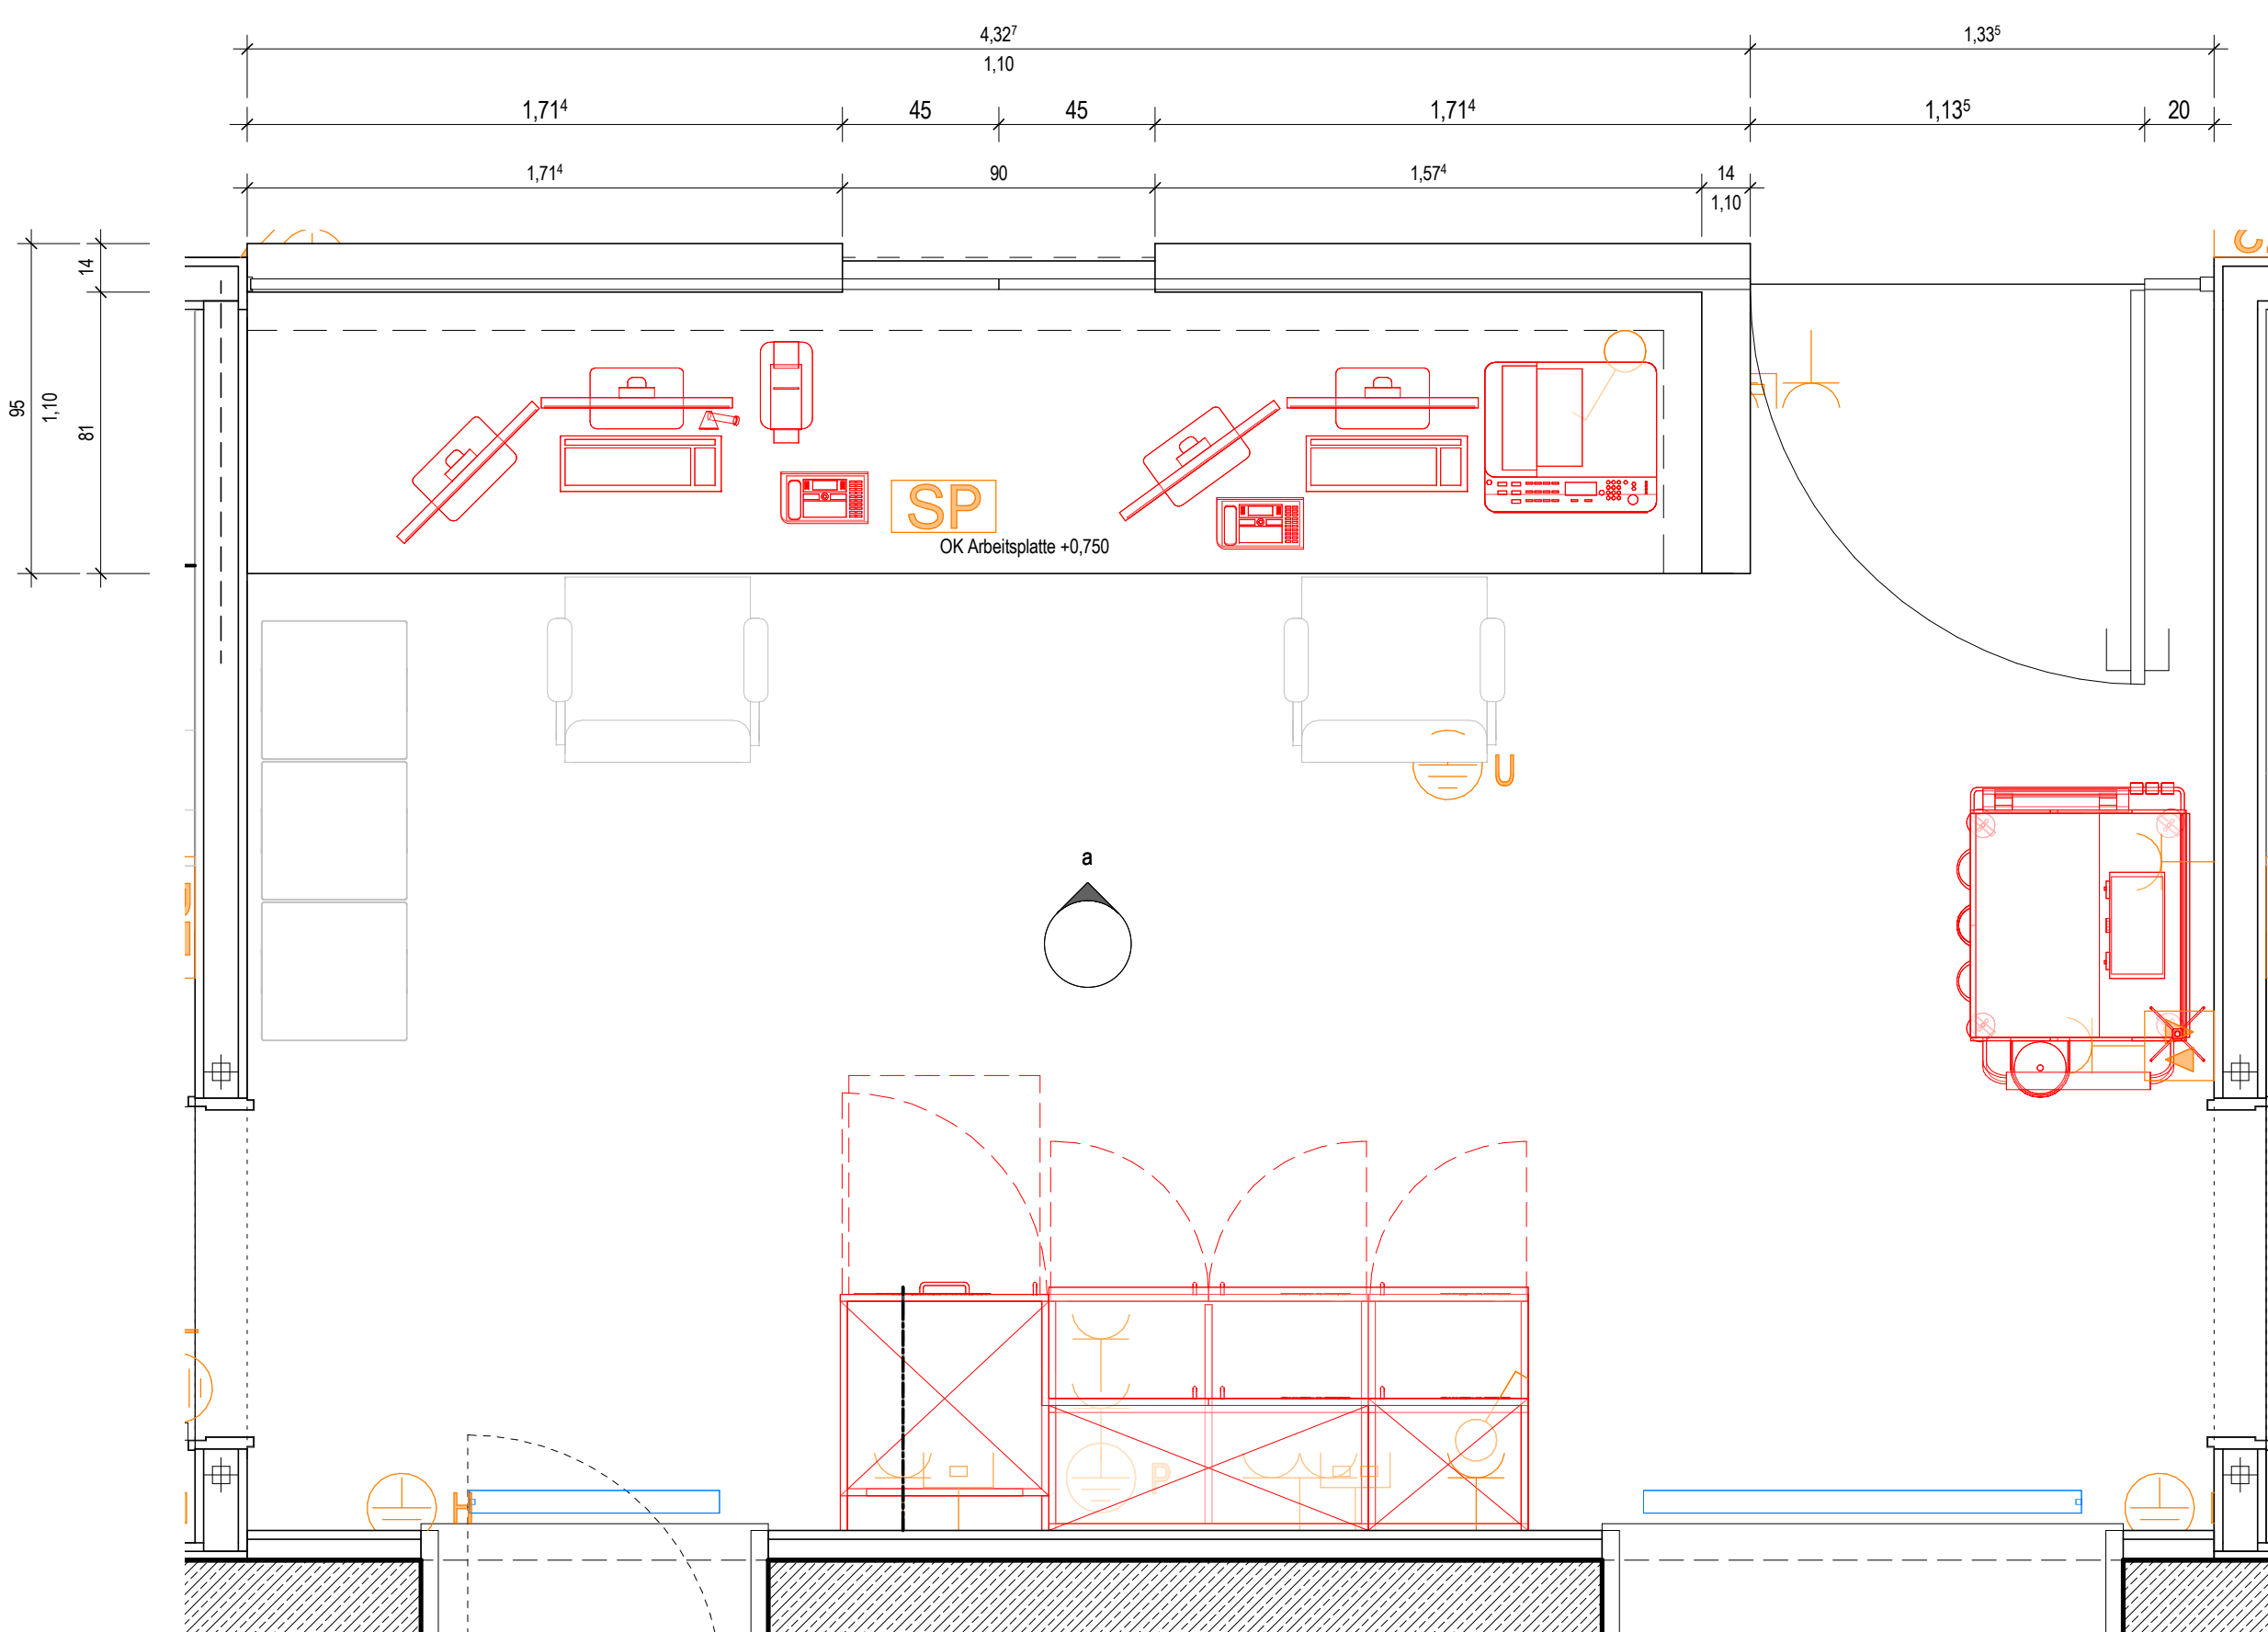

Grundrissausschnitt

M. 1:20