




Grundriss barrierefreies Badzimmer
1:20

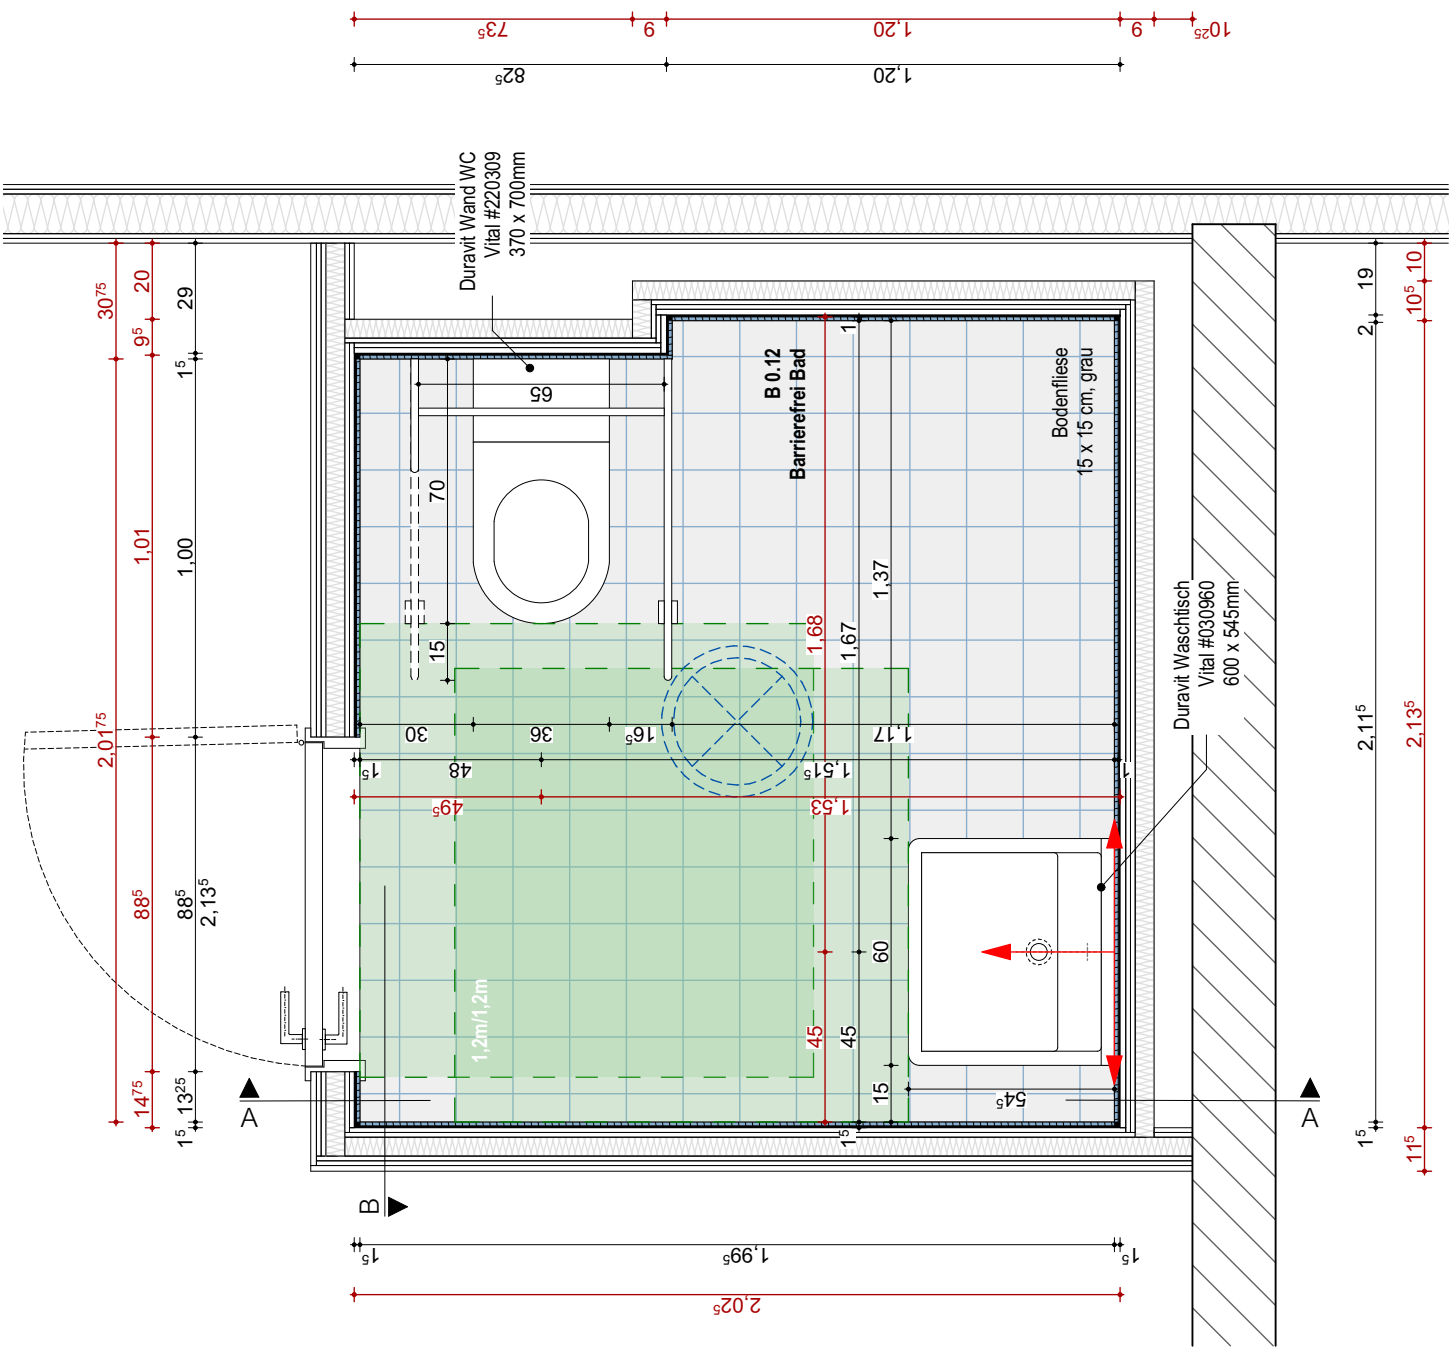


Grundriss barrierefreies Badzimmer
1:20

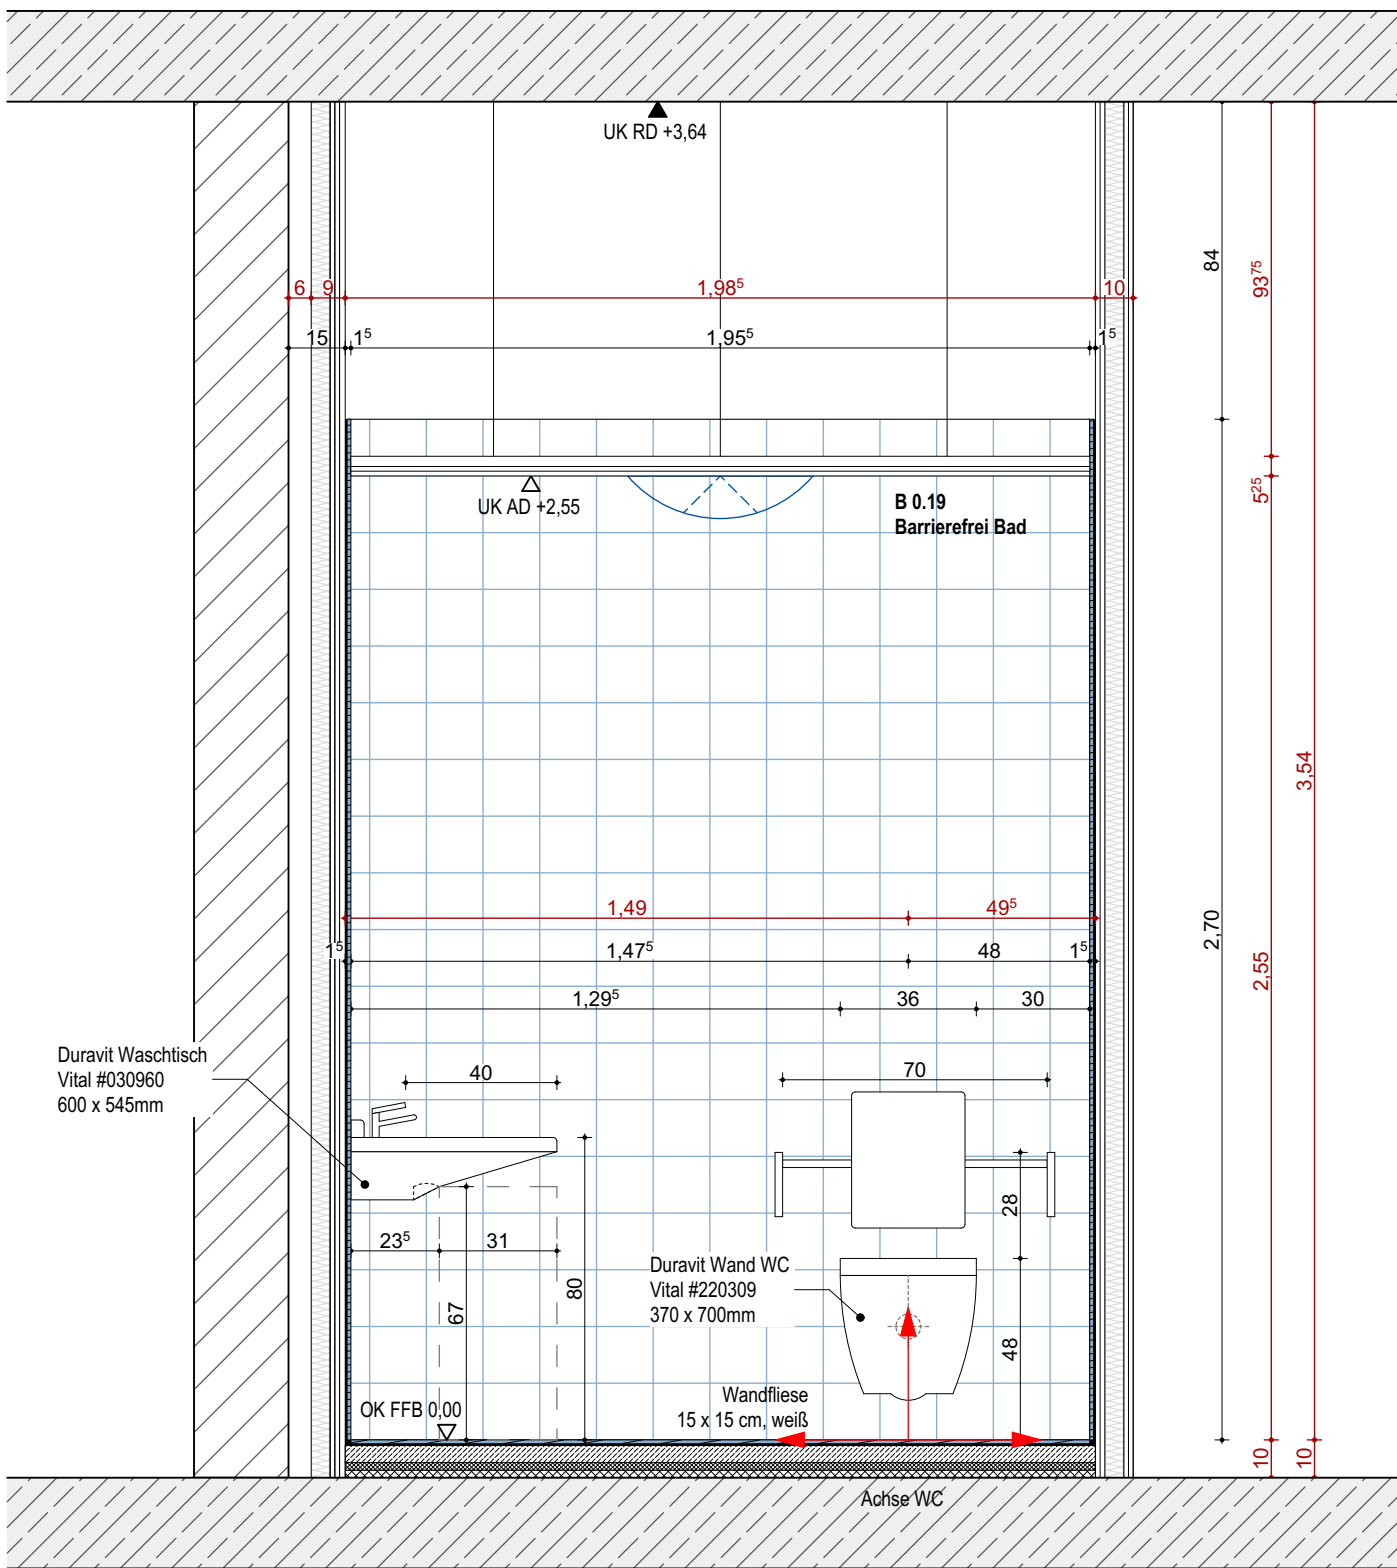


Schnitt AA barrierefreies Badzimmer
1:20

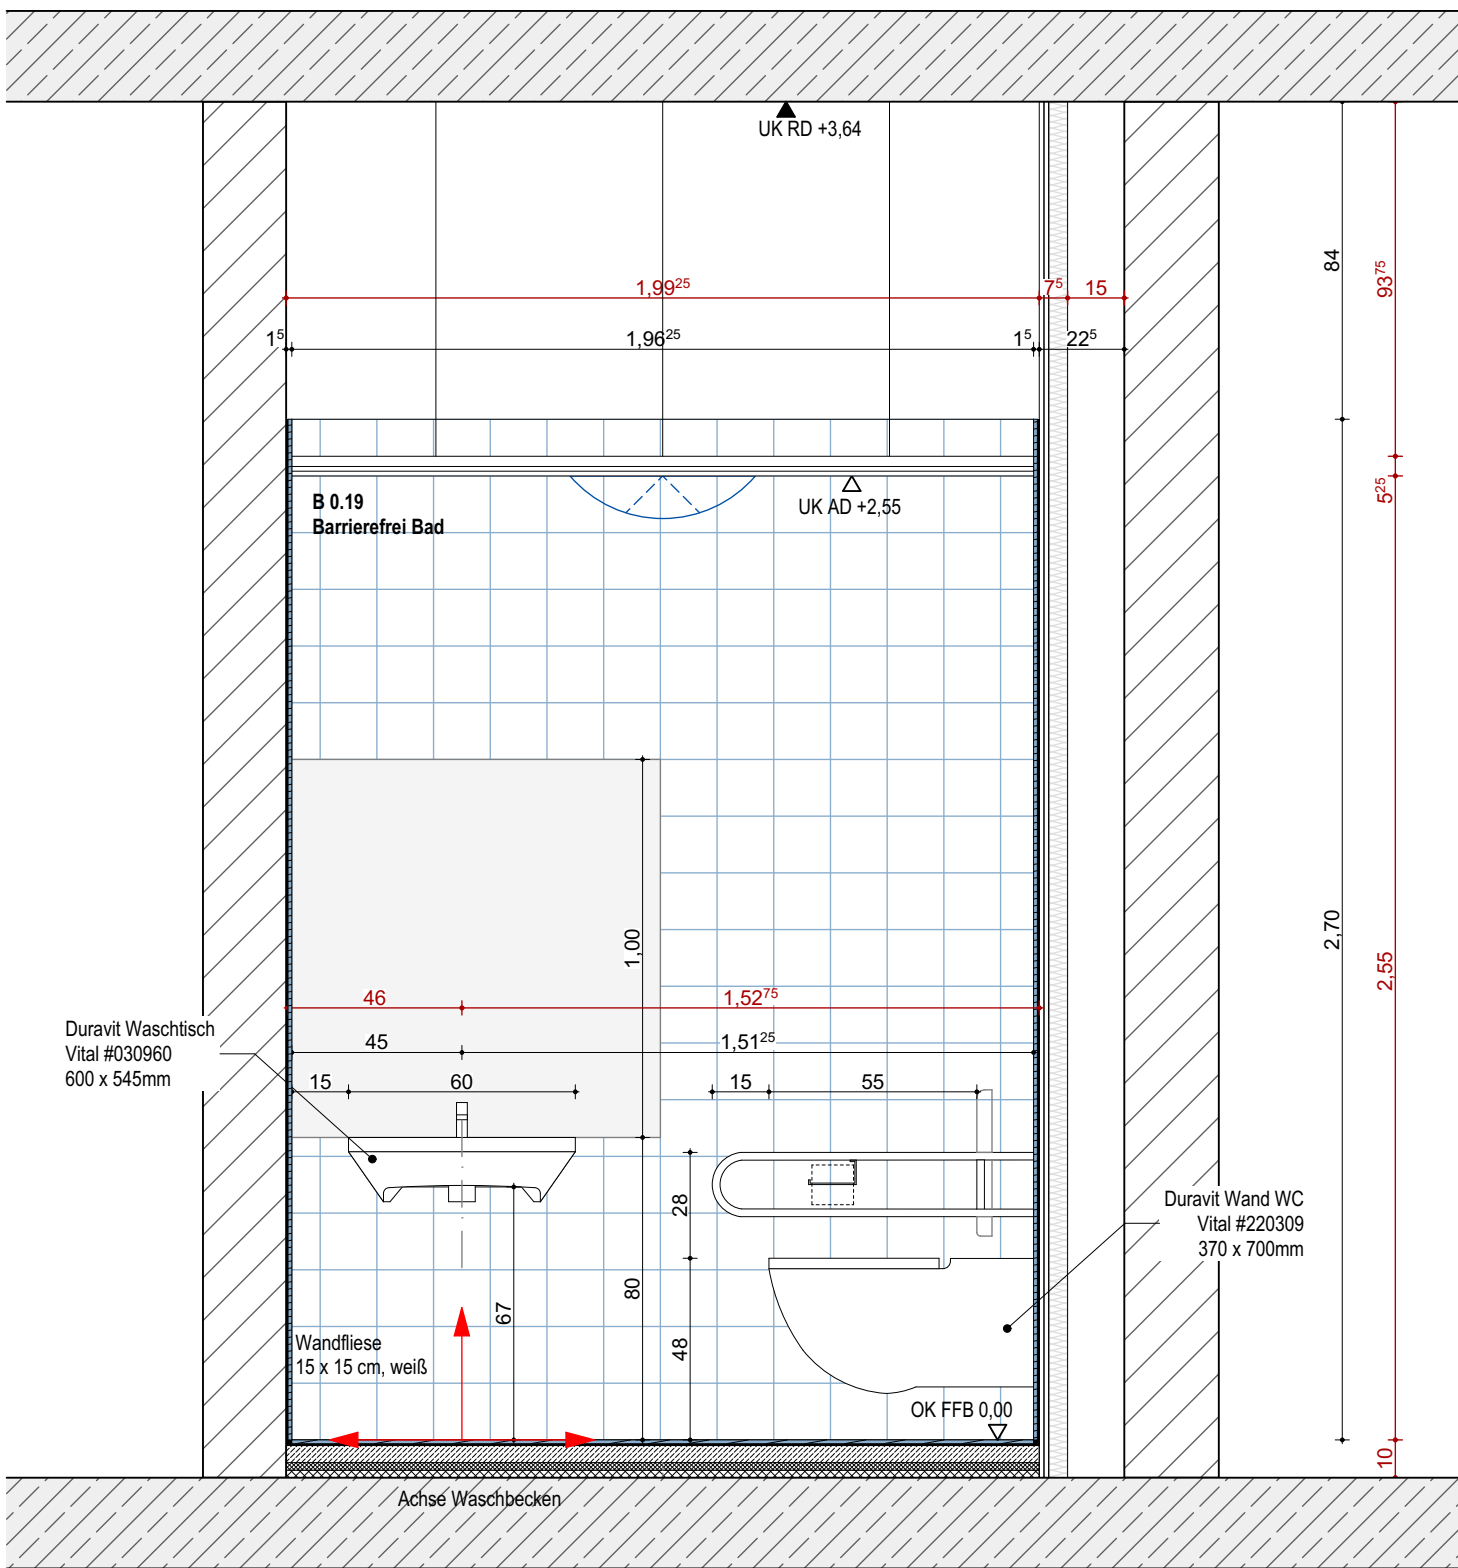

Schnitt BB barrierefreies Badzimmer
1:20

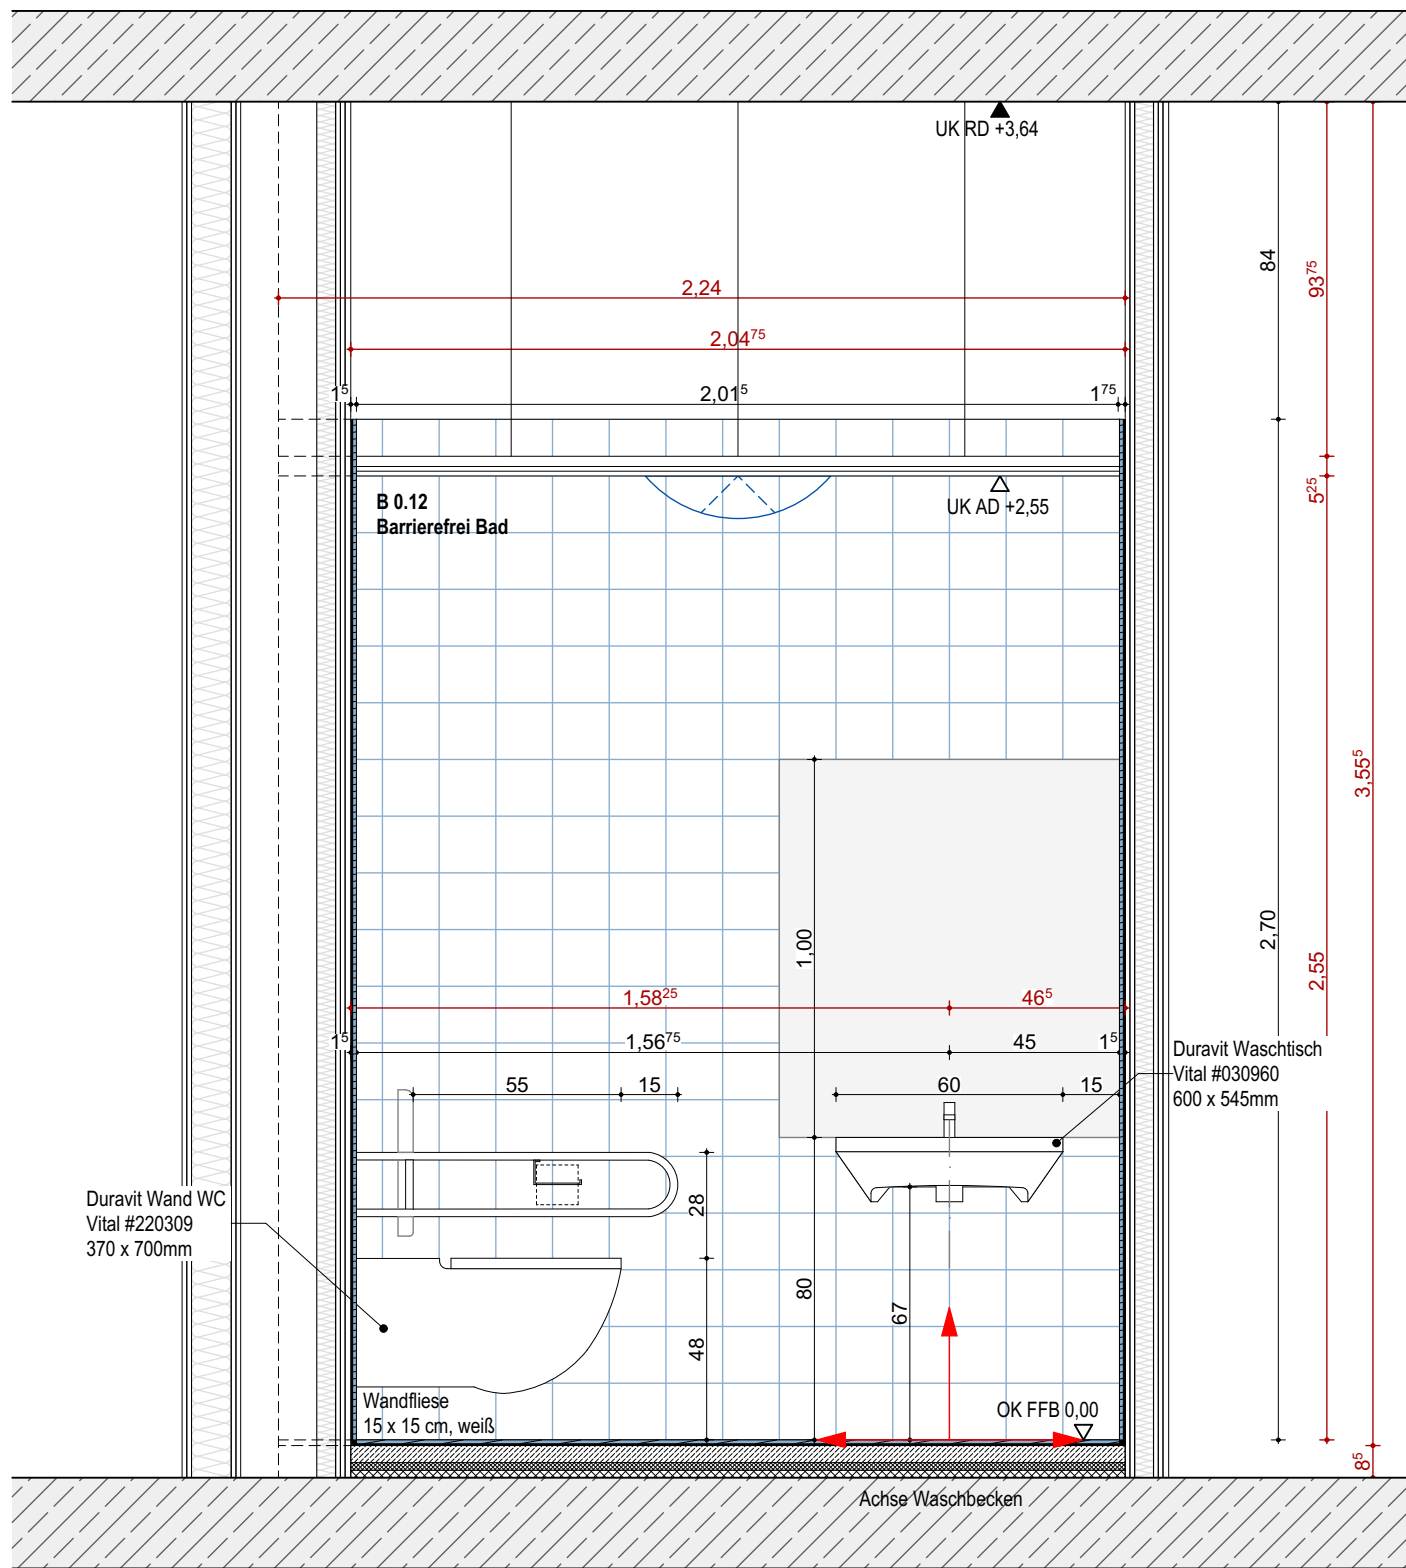

Schnitt BB barrierefreies Badzimmer
1:20

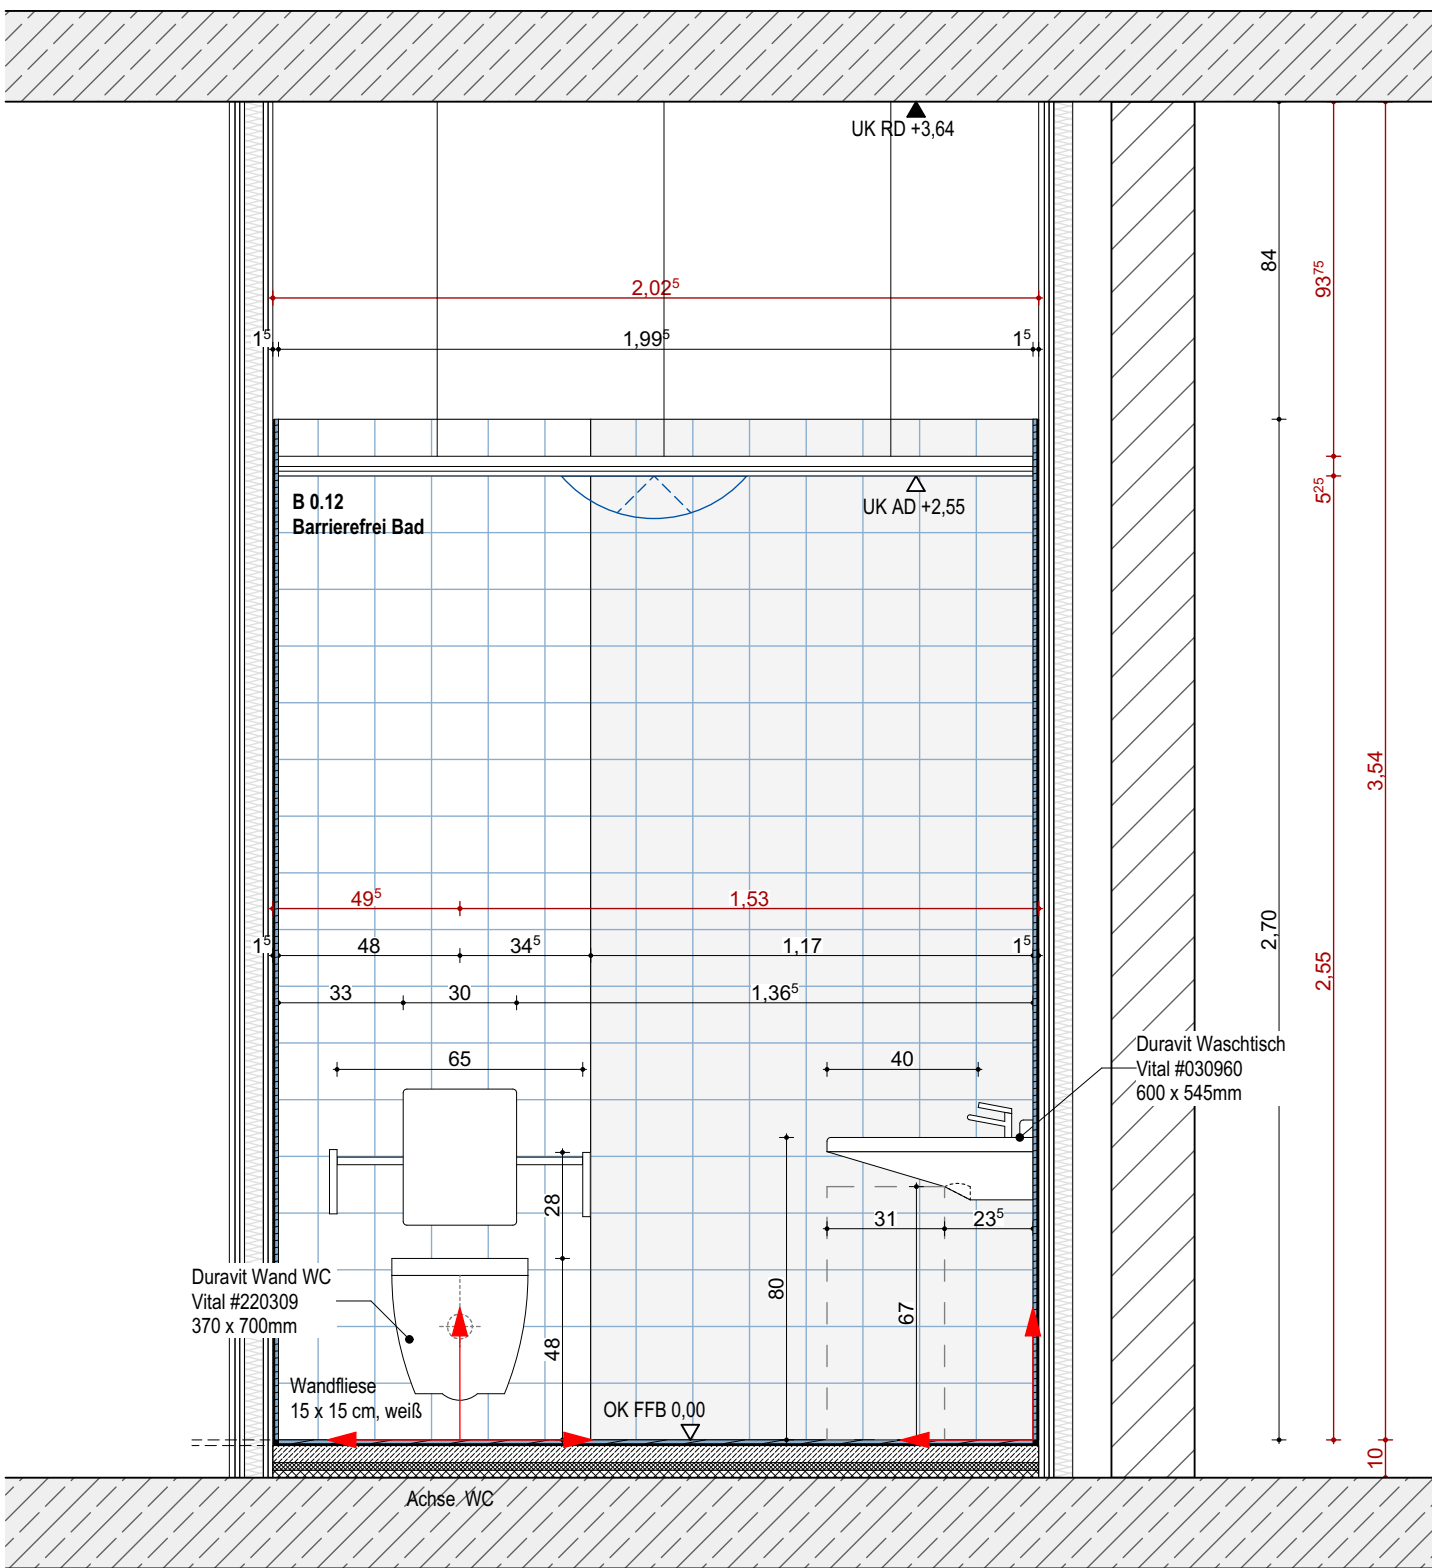

Schnitt AA barrierefreies Badzimmer
1:20